

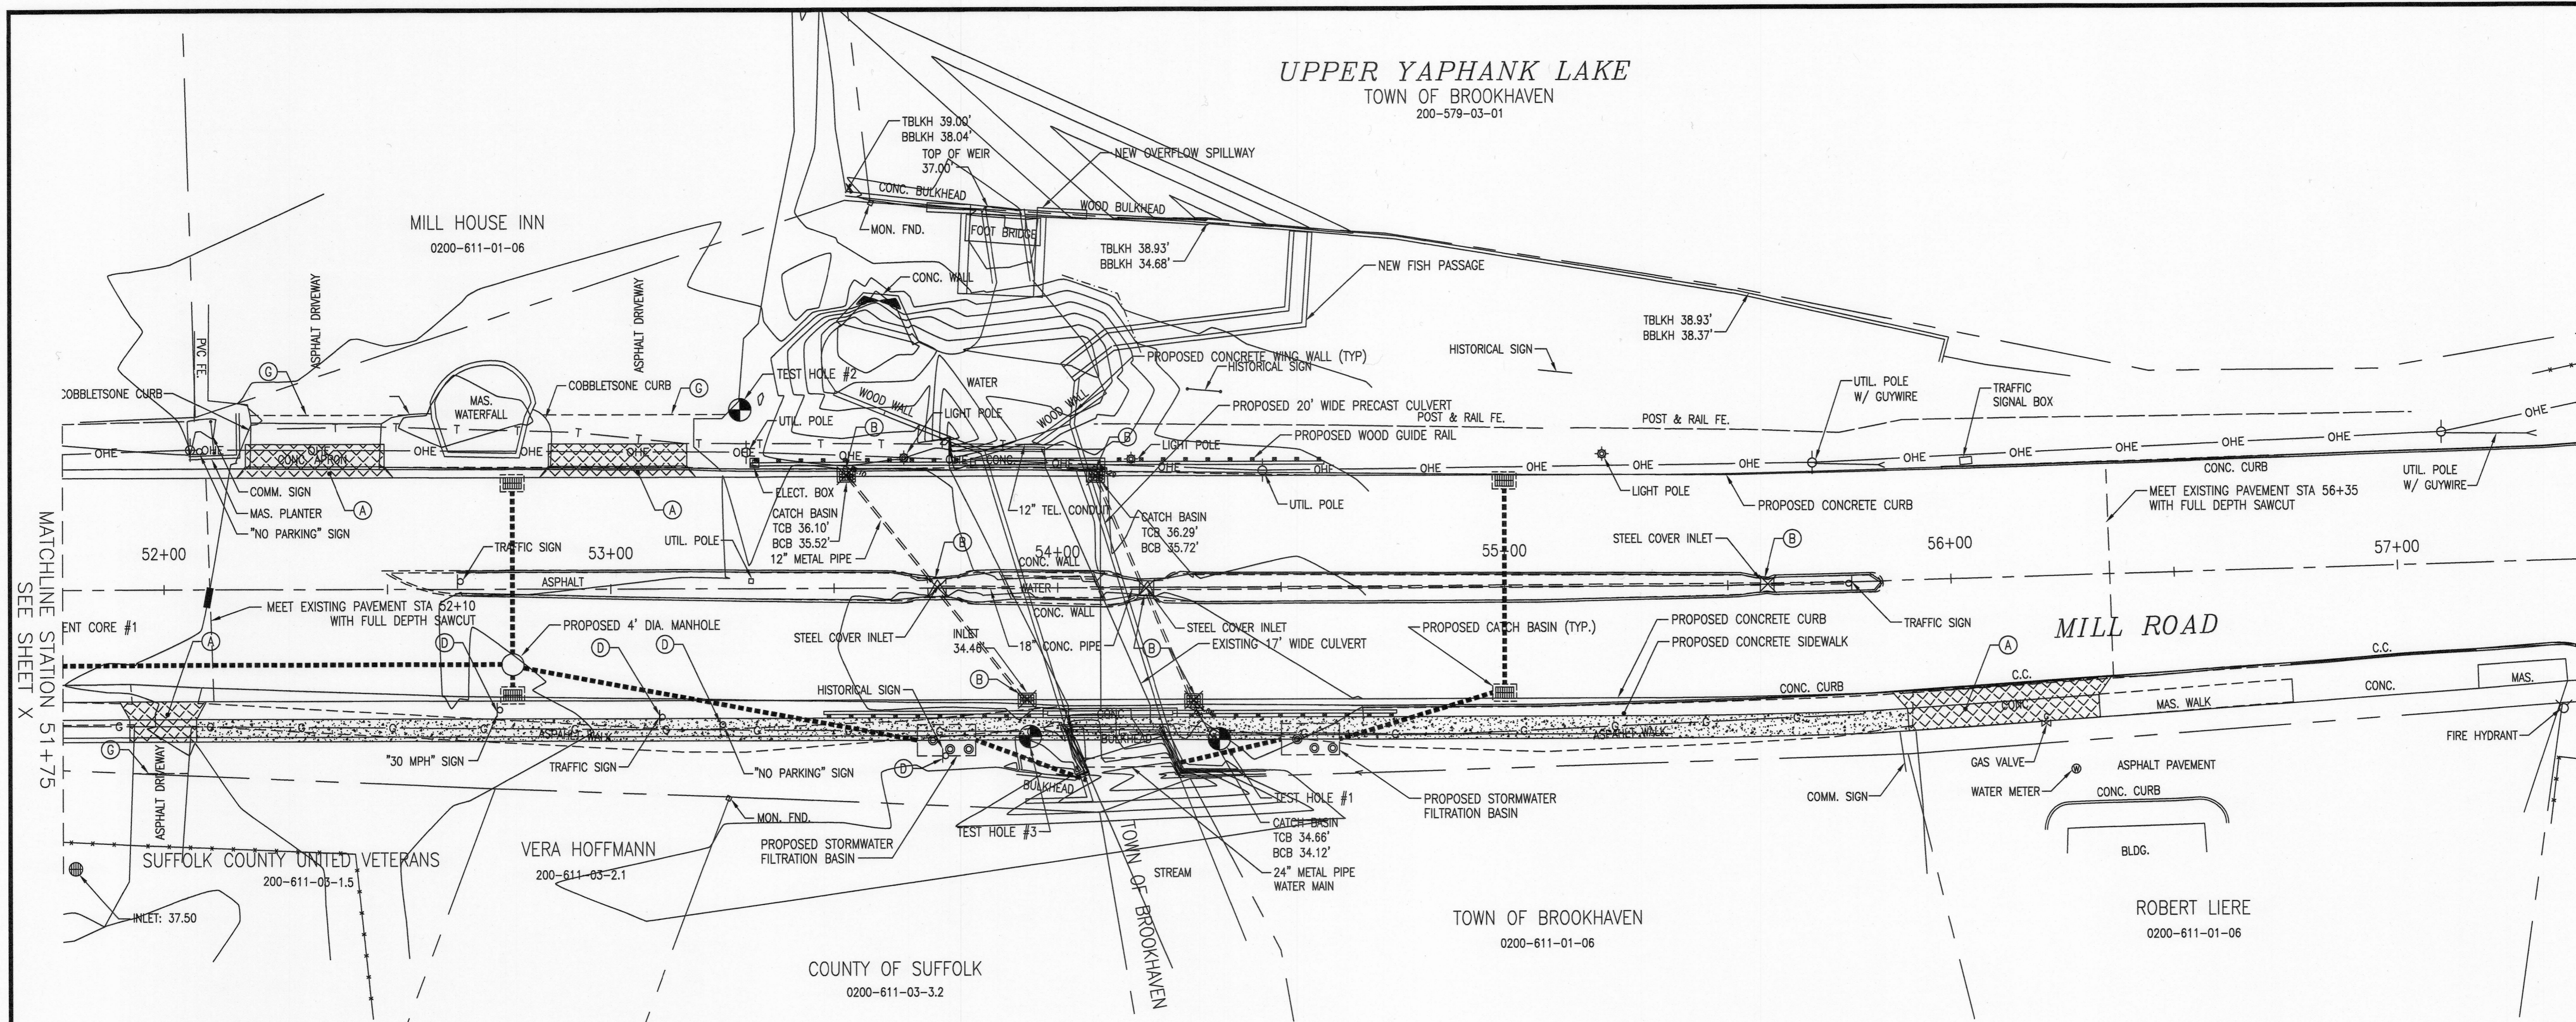


UPPER YAPHANK LAKE  
TOWN OF BROOKHAVEN  
200-579-03-01

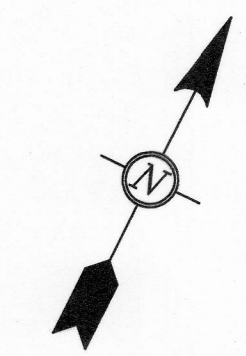

GENERAL PLAN  
SCALE: 1"=20'

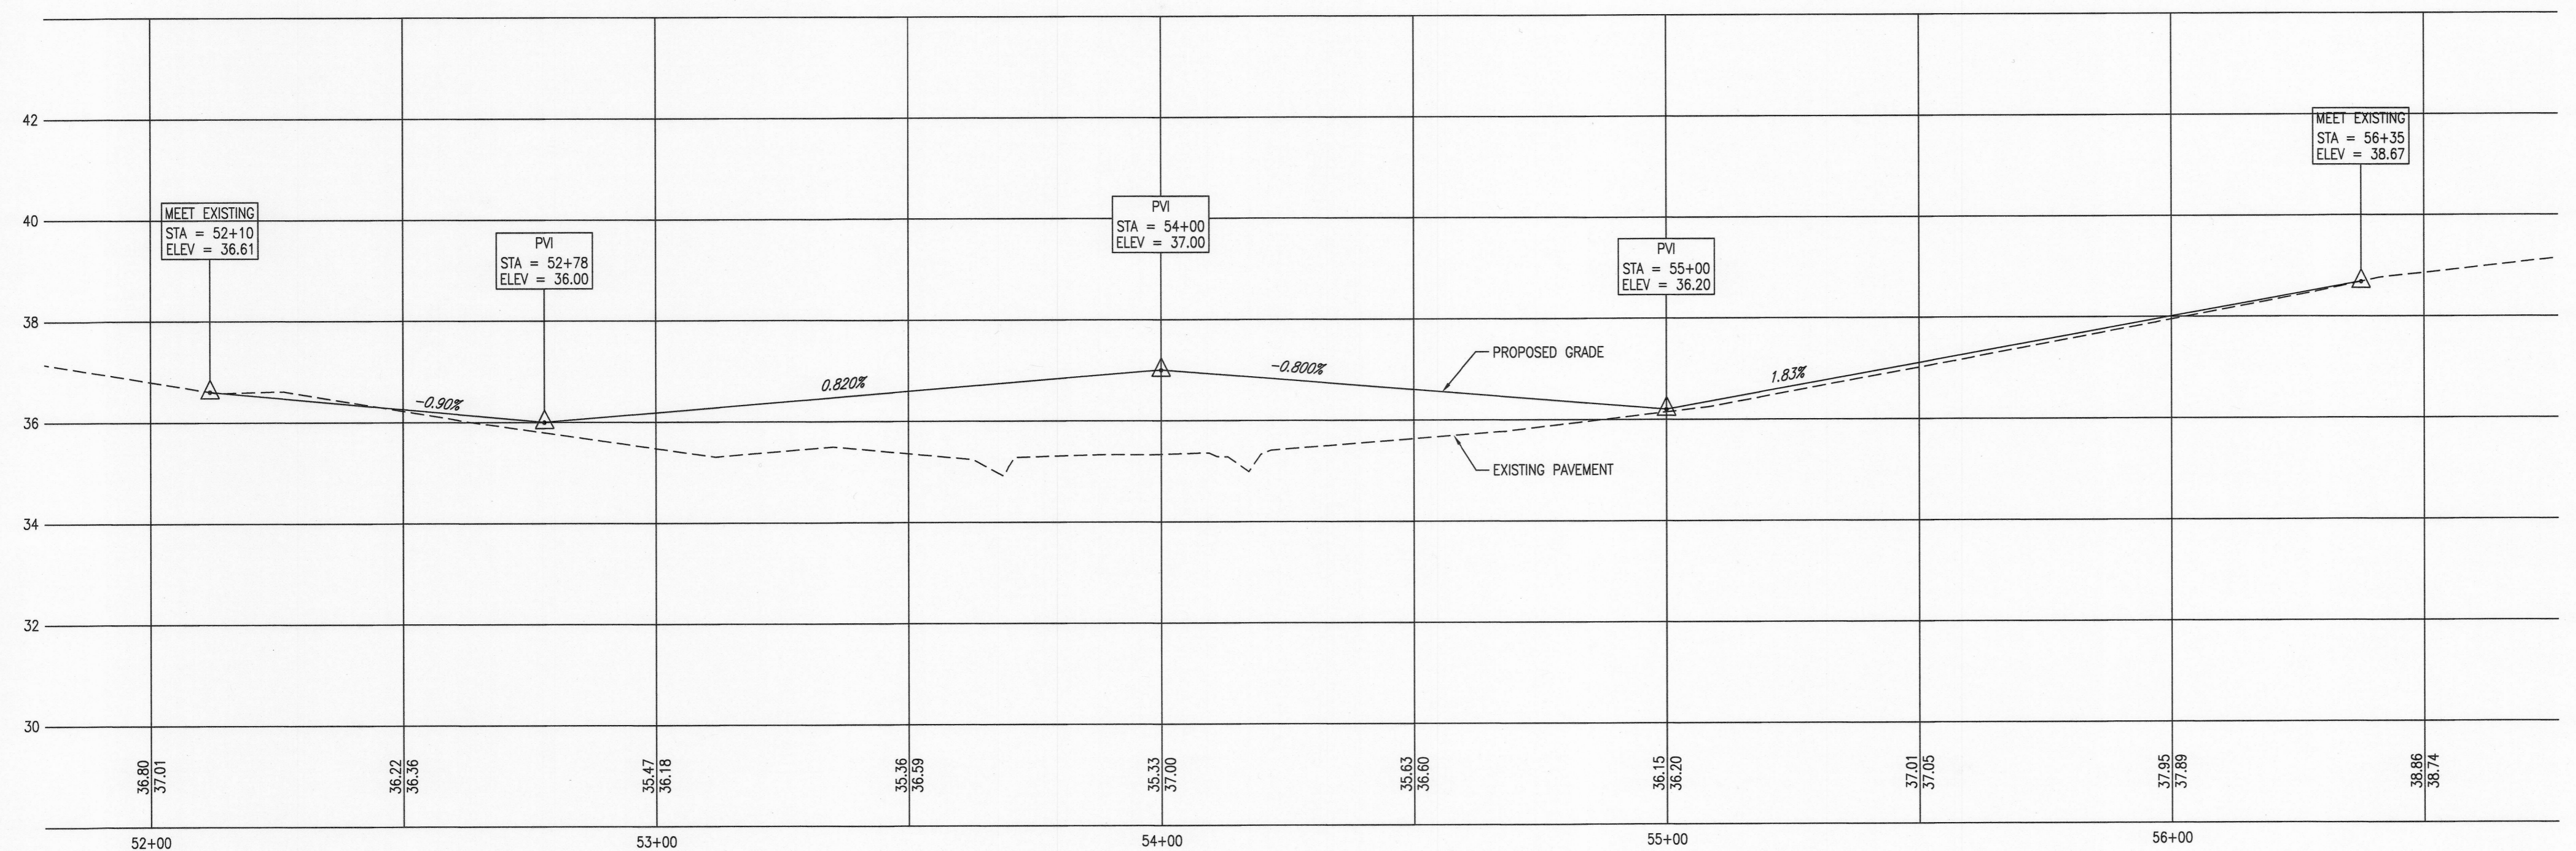

CENTERLINE PROFILE  
SCALE: H. 1"=20'  
V. 1"=2'

LETTER LEGEND	
(A)	PROPOSED CONCRETE APRON APRON
(B)	REMOVE EXISTING DRAINAGE STRUCTURE
(C)	RELOCATE EXISTING MAILBOX
(D)	RELOCATE EXISTING TRAFFIC SIGN
(E)	RELOCATE EXISTING UTILITY POLE (BY OTHERS)
(F)	RELOCATE EXISTING GUY WIRE (BY OTHERS)
(G)	LIMIT OF DRIVEWAY RESTORATION

TOWN OF BROOKHAVEN SUFFOLK COUNTY, NEW YORK	
MILL ROAD	
PROP. CULVERT REPLACEMENT PLAN STA. 52+10 TO STA. 56+35	
DATE: 3-14-18	SHEET NO. 1 OF 1
SCALE: AS NOTED	PROJECT NO.: 210019
CAD FILE: 210019 Key	

**SAVIK & MURRAY, LLP**  
CONSULTING ENGINEERS  
2150 SMITHTOWN AVENUE, SUITE 5, RONKONKOMA, NEW YORK 11779  
VOICE: 631-487-7775 - WWW.SAVIKANDMURRAY.COM - FAX: 631-487-7840

THE PLANS AND SPECIFICATIONS SHALL NOT BE ALTERED IN ANY MANNER EXCEPT AS PROVIDED UNDER SECTION 7209 SUBDIVISION 2 OF THE NEW YORK STATE EDUCATION LAW.

DESIGNED BY: \_\_\_\_\_ DRAWN BY: \_\_\_\_\_ CHECKED BY: \_\_\_\_\_ IN CHARGE OF: \_\_\_\_\_